


Vaigai City



Vaigai City

Layout

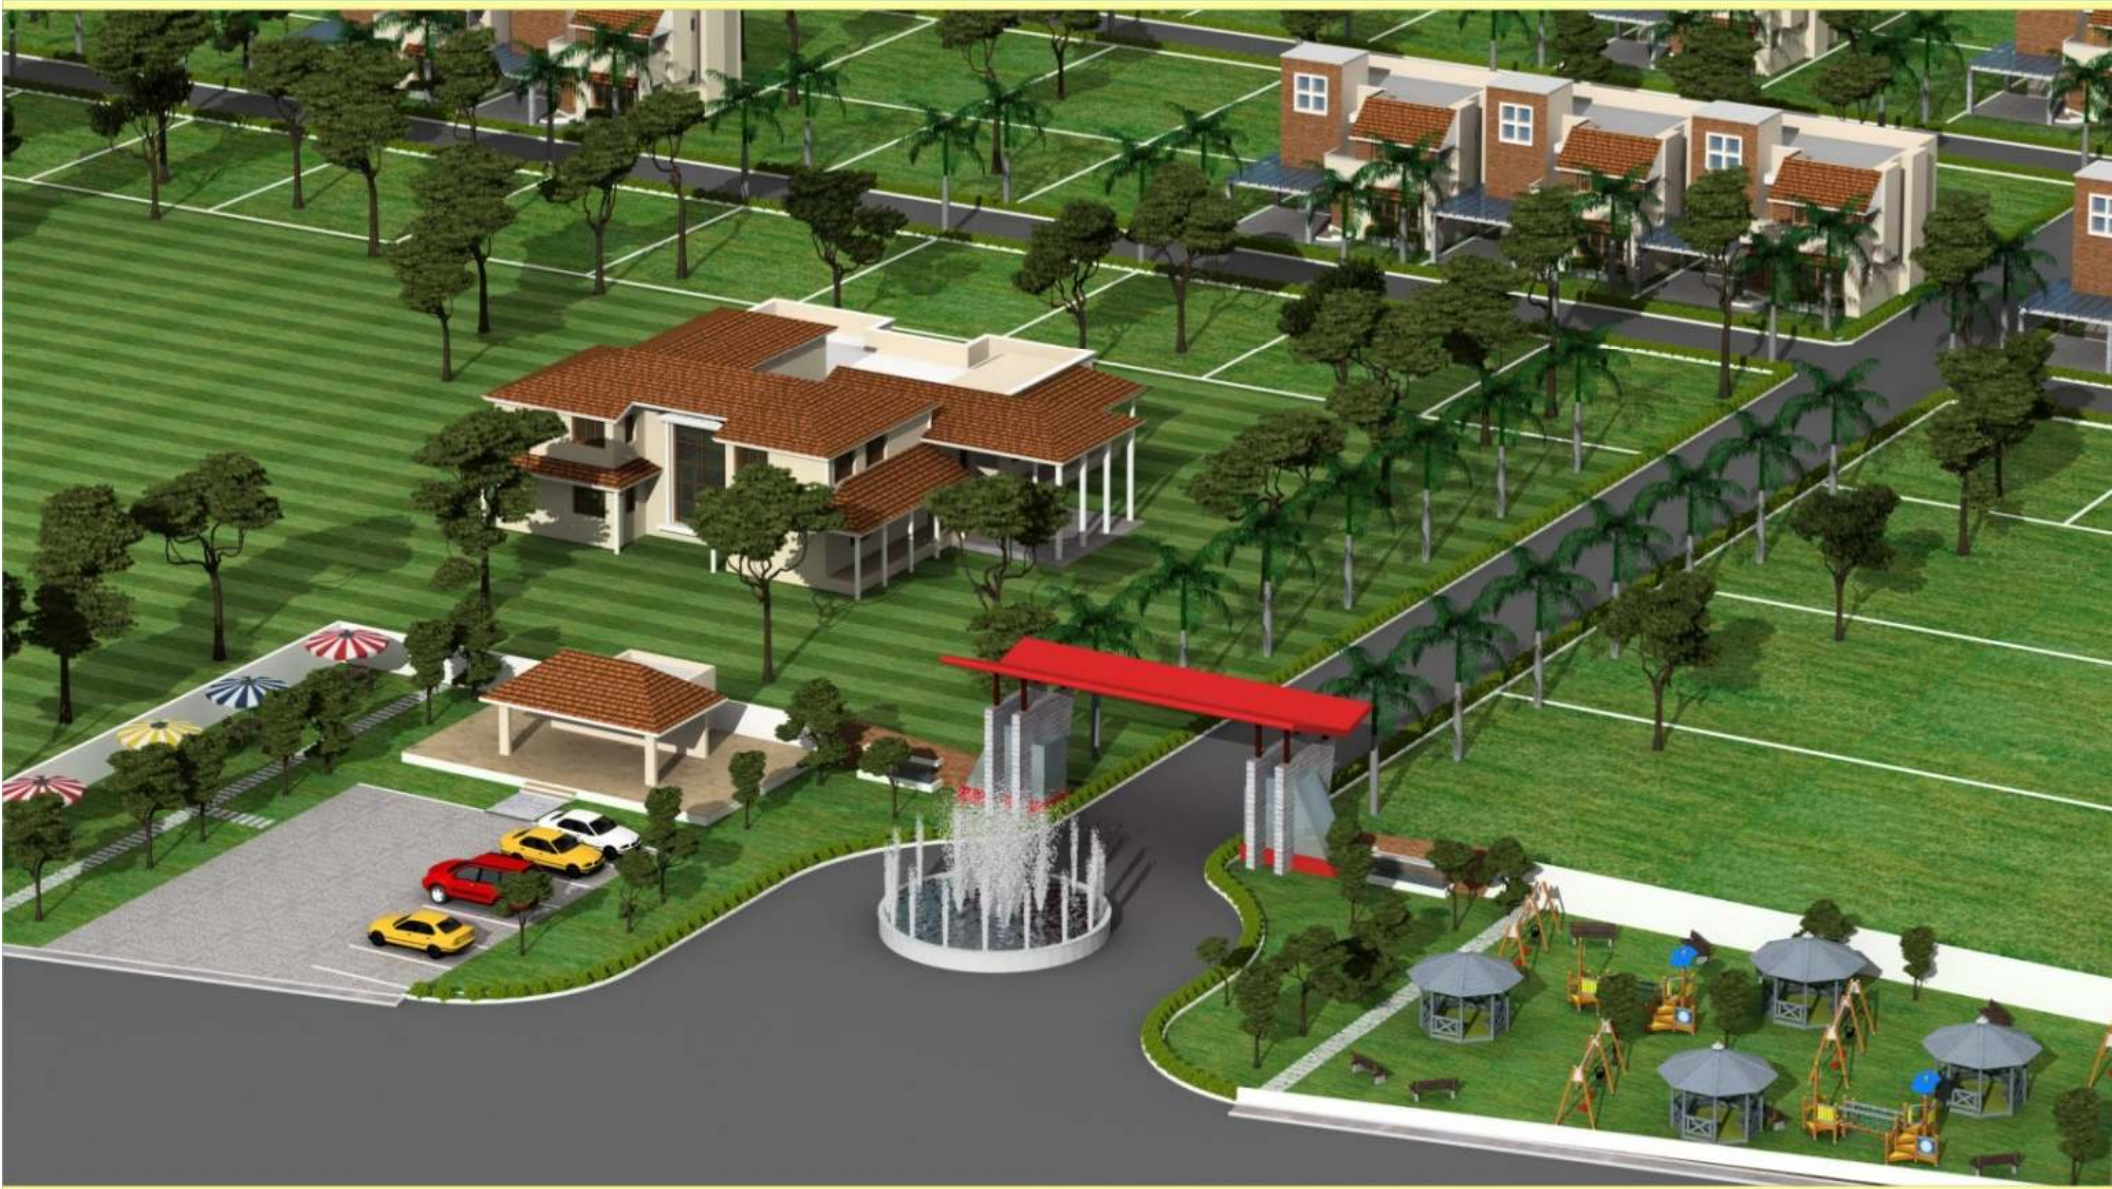

MADURAI - RAMESWARAN NATIONAL HIGHWAY



Vaigai City

• Project Features

- An Excellent Front Entrance Elevation with a water flowing fountain will be the only landmark of its kind.
- Vaigai City is 10km. away from Teppakulam.
- House site on the Rameswaram Highway.
- The project will have all Tar Topped roads.
- Children play area with most modern equipment.
- The project will have a walking track with pavement blocks.
- Trench to drain rain water.
- Trees planted on all main roadsides.
- Every plot will have a tree and will be maintained for one year, with tap in every plot for water supply.
- An approximate 300 plots.
- A proposed Mini Shopping Mall, Community Hall, Gym, Net Cafe, ATM Centre in an extent of 40 cents.
- A Open car parking area with a Pastry Shop
- A two acres space allotted for Hotel, Restaurant and a Mini Theater.
- LED Street lights and Solar lights.
- The project will have compound wall.
- Well connected by Air, Rail & Road and most approachable house site for the ELITE.
- Instant appreciation for the investor.

KEY PLAN



Not to Scale

Promoters : **CITY BUILDER,**

14, Kamaraj Nagar III Street, Chinna Chokkikulam,
Madurai - 625 002. Tel : +91-452-2531994

Fax : +91-452-4255894 e-mail : citybuilder09@gmail.com